



WALNUT INDUSTRIAL PARK - FLOOR PLAN

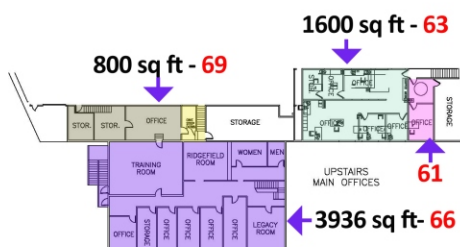

SCALE 1"=30'-0"
ON 22x34 ANSI D SIZE PAPER

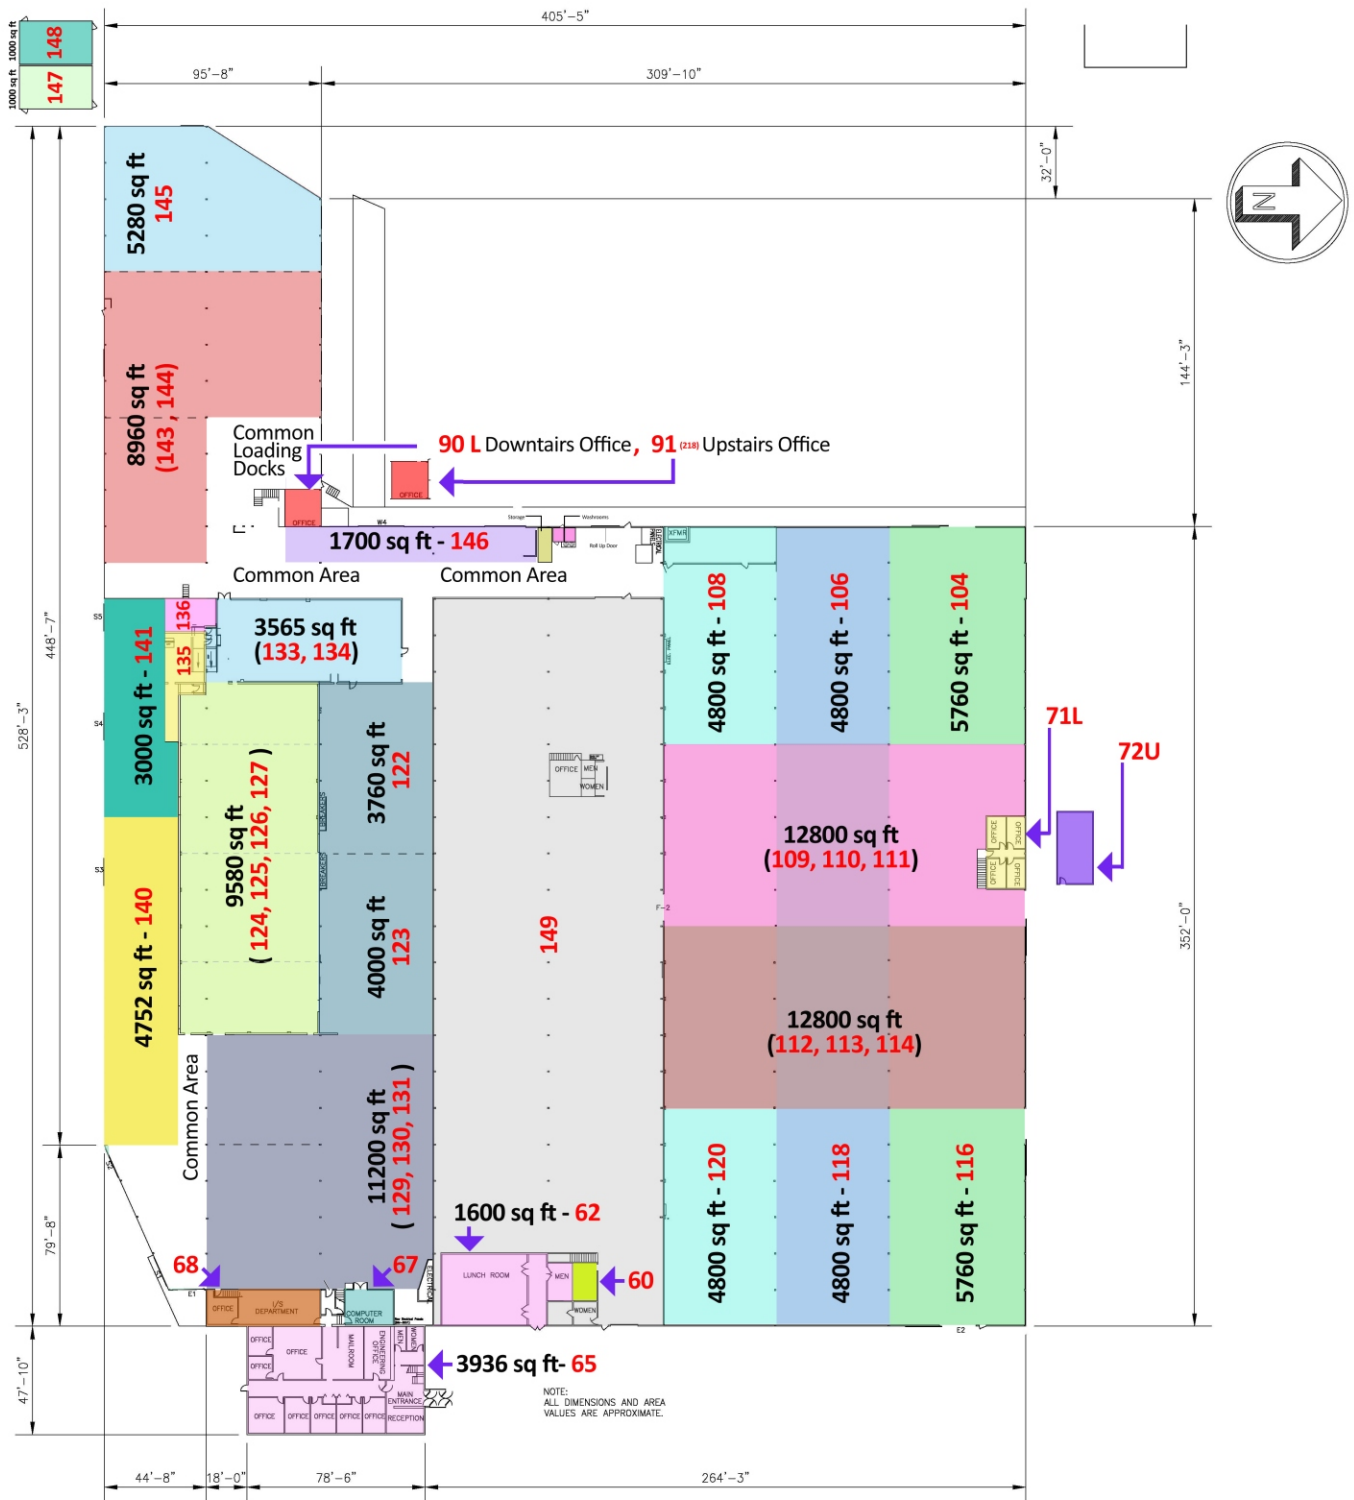